


DRAWING NUMBER
3368
SACD PRODUCTS • NEW HIRE, MINNESOTA
DRAFTING NUMBER
3368
SACD PRODUCTS • NEW HIRE, MINNESOTA
DRAFTING NUMBER
3368

SEC 25 SEC 30
SEC 36 SEC 31
SEC COR IN RESERVOIR
POSITION DETERMINED
FROM B.O.R. COORDINATES

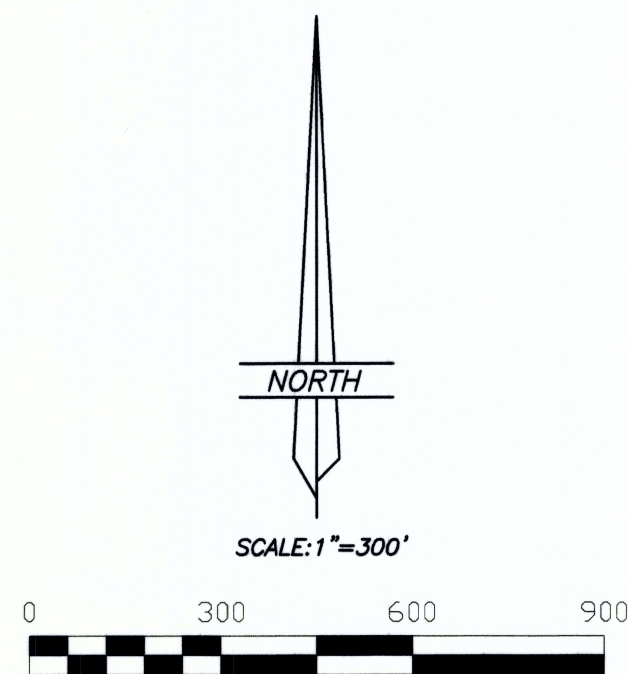

PROPERTY SURVEY FOR
RAE DONNA JONES
PARCEL #3347
SECTION 31, TOWNSHIP 3 SOUTH, RANGE 5 WEST
UINTAH SPECIAL BASE AND MERIDIAN

LEGEND AND NOTES

- SET 5/8"x24" REBAR WITH PLASTIC CAP STAMPED 1489514
- SET MAG NAIL IN WASHER IN ROCK LEDGE
- EXISTING FENCES
- ◆ FOUND FEDERAL MONUMENTS
- ◆ FOUND HIGHWAY RIGHT-OF-WAY MARKERS

THIS SURVEY WAS PERFORMED USING GLOBAL POSITIONING SYSTEM (G.P.S.) PROCEDURES AND EQUIPMENT THE BASIS OF BEARINGS ARE BASED ON WGS 84 DATUM.

NARRATIVE

This survey was performed at the request of Rae Donna Jones for the purpose of finding and monumenting the corners of the parcel shown hereon. The monuments marking the corners of the Public Land Survey System were found and used to control the survey. Several corners are covered by Starvation Reservoir and their position was determined from data obtained on the original Bureau of Reclamation right-of-way plat. Several additional property corners set by the BoR as part of the Starvation Reservoir project were found and used. The dimensions found on the several deeds for the parcels in this area were then used to determine the boundary lines of the property being surveyed.


SURVEYOR'S CERTIFICATE

This is to certify that this plat was prepared from the field notes and electronic data collector files of an actual survey made by me, or under my personal supervision, of the parcel of land shown hereon, and that the monuments indicated were found or set during said survey, and that this plat accurately represents said survey to the best of my knowledge.



Jerry D. Allred, Professional Land Surveyor,
Certificate 148951 (Utah)

LINE	BEARING	DISTANCE
L1	N 89°38'58" E	100.05'
L2	N 89°37'51" E	88.97'
L3	N 89°37'51" E	88.97'
L4	N 89°37'51" E	88.97'
L5	N 89°37'51" E	88.97'
L6	N 89°37'51" E	88.97'
L7	N 00°08'12" E	279.77'
L8	N 00°05'56" E	244.80'
L9	N 89°37'51" E	444.85'
L10	N 00°05'56" E	35.00'
L11	S 89°37'51" W	544.72'
L12	N 00°05'56" E	244.80'

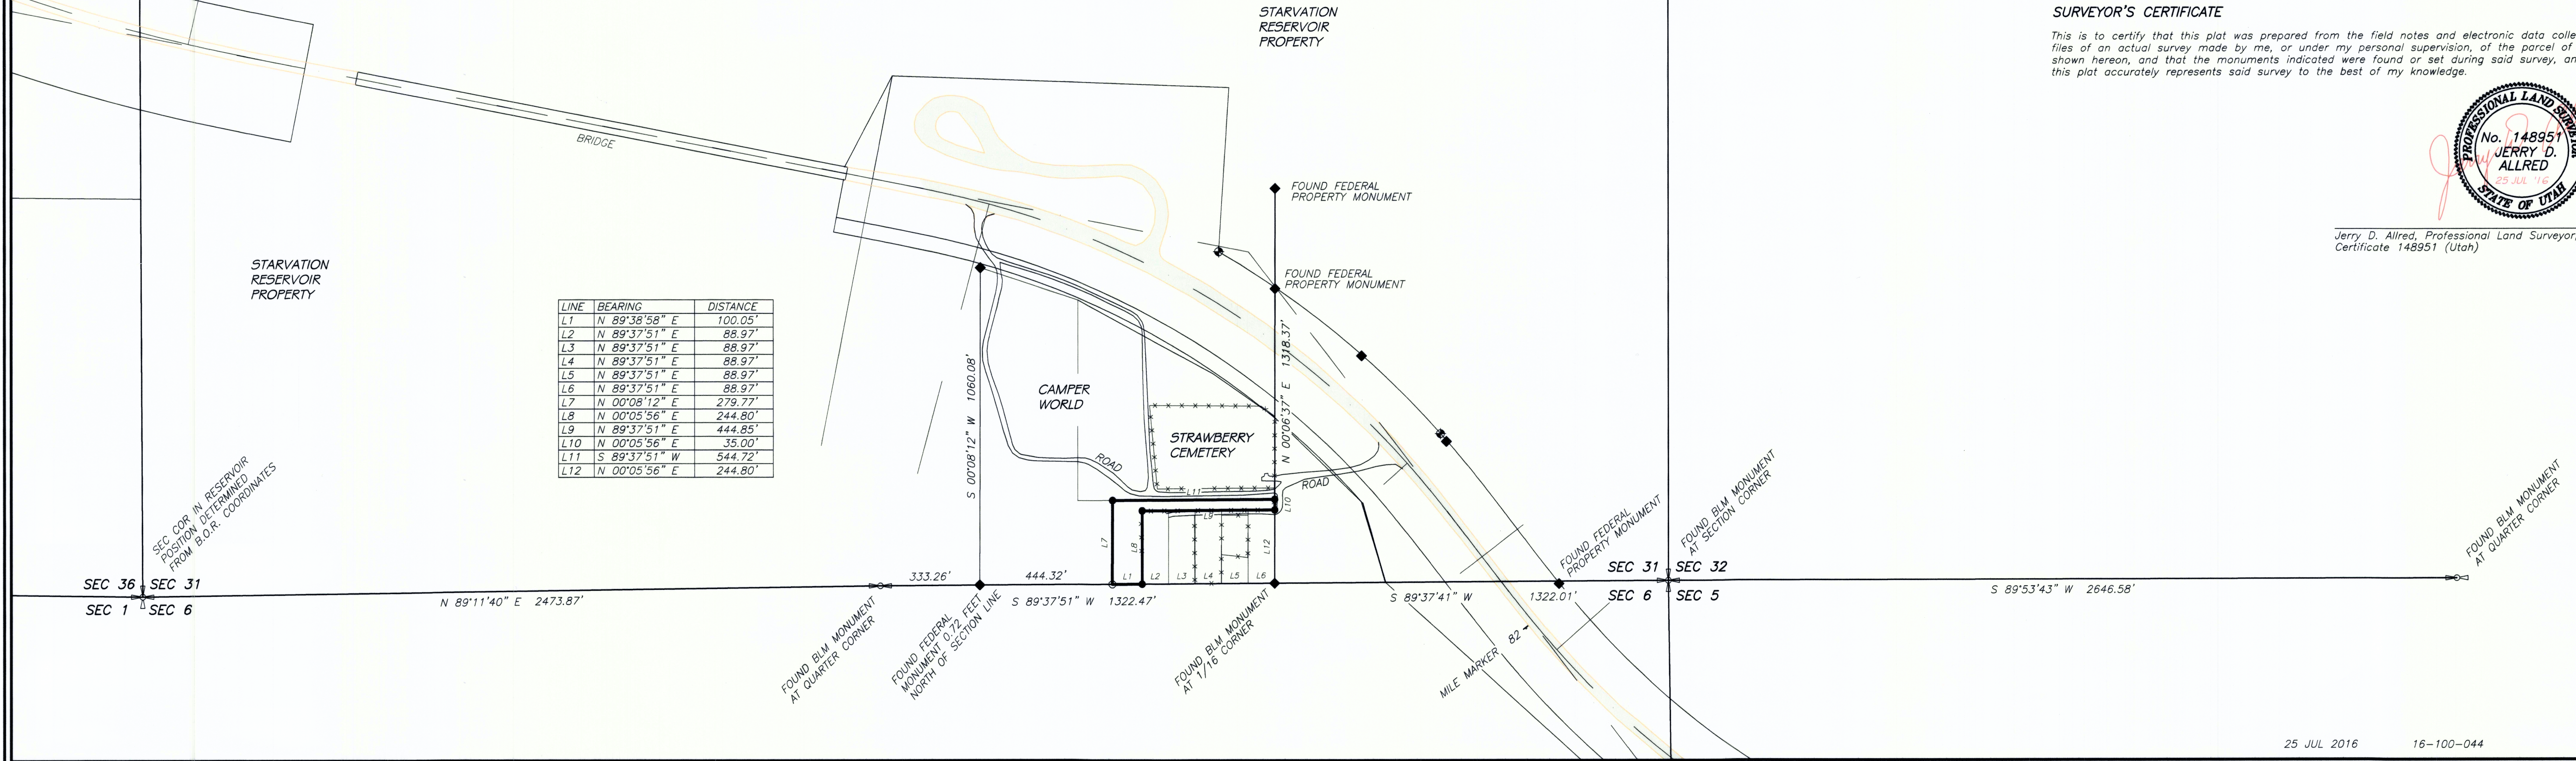

County Surveyors File # 3368

JERRY D. ALLRED & ASSOCIATES
SURVEYING CONSULTANTS
1235 NORTH 700 EAST--P.O. BOX 975
DUCHESSNE, UTAH 84021
(435) 738-5352

25 JUL 2016 16-100-044